



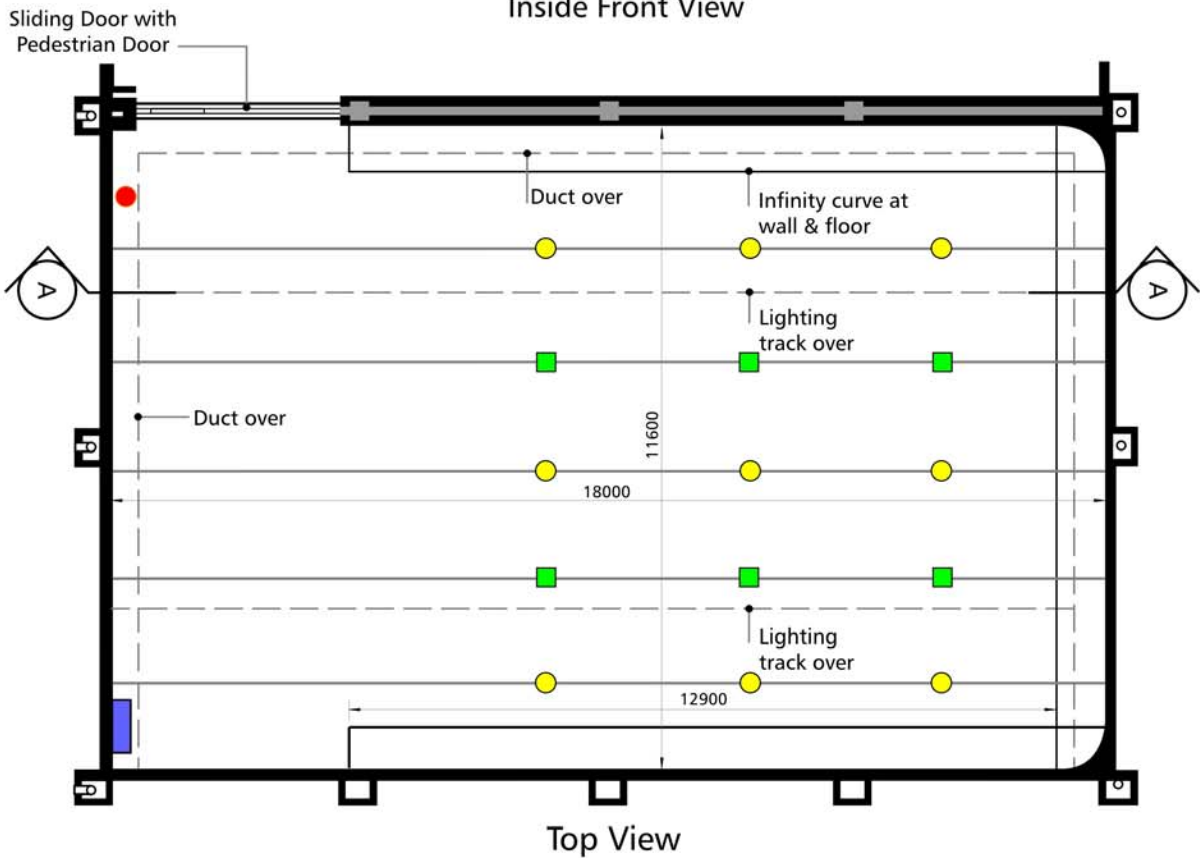

# Studio

## Studio 1 Floor Plans

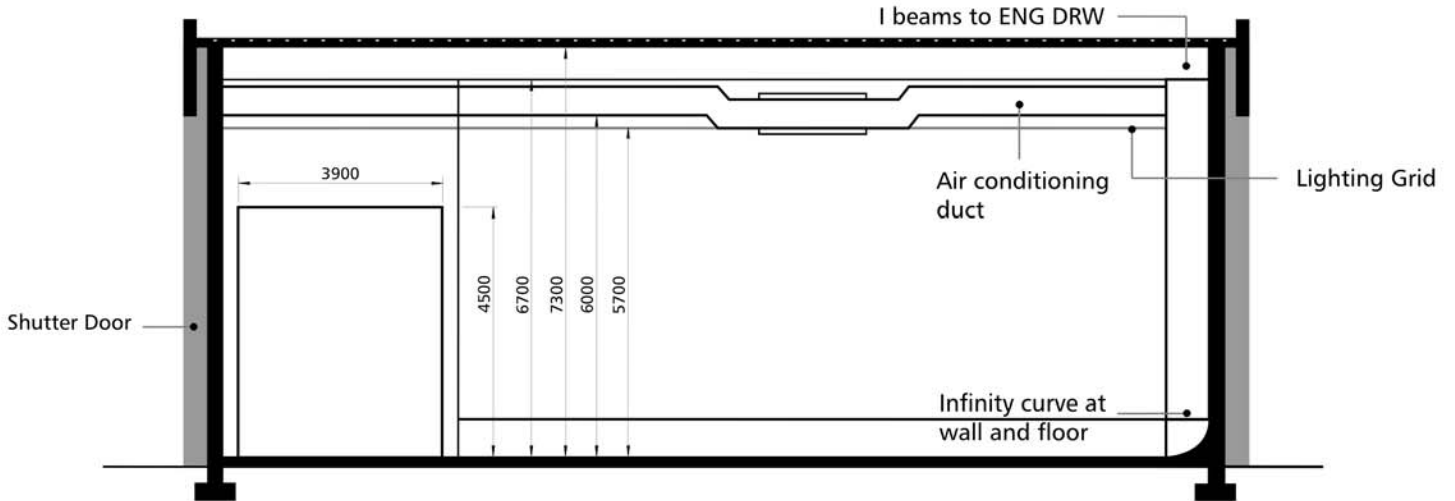

### Key:

- Fire Extinguisher
- 3 Pin 15Amp Plug
- C-Form 4 Pin 16Amp Plug
- Electricity & Phone
  - 16Amp C-Form 5 Pin (x2)
  - Marachelle 63Amp 4 Pin (x1)
  - 16Amp Multi-way Split 9x Plugs (x1)
  - 6 x 10Amp Dimmer Pack (x2)